

AREA SCHEDULE	
NAME	AREA
Upper Living	993 sq. ft.


**UPPER**



**FRONT ELEVATION**




# REAR ELEVATION

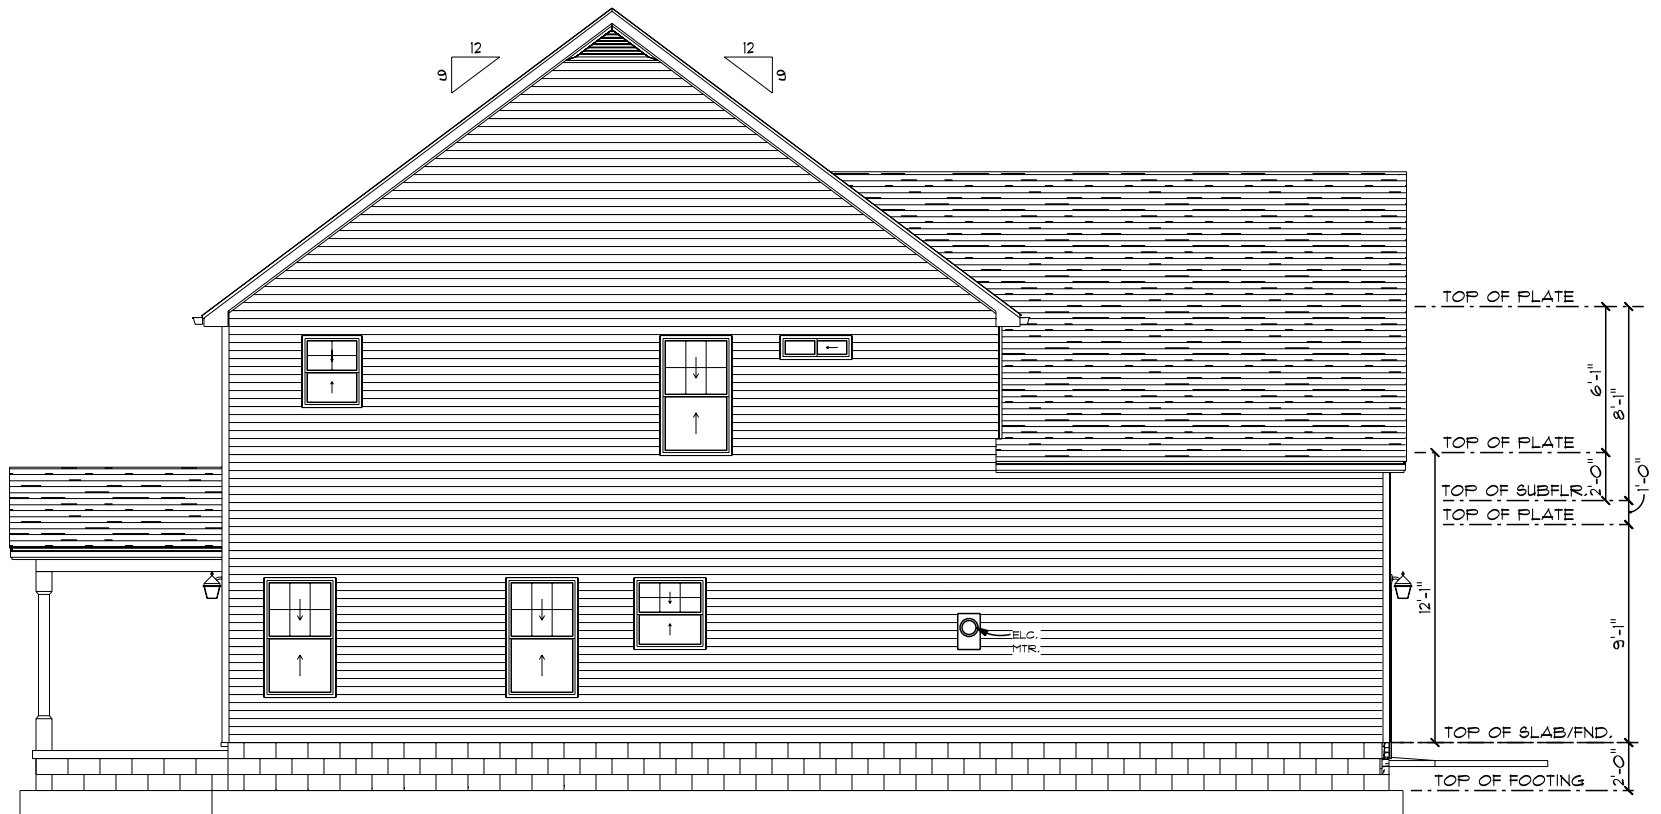


# LEFT ELEVATION

SCALE: 1/8" = 1'-0"

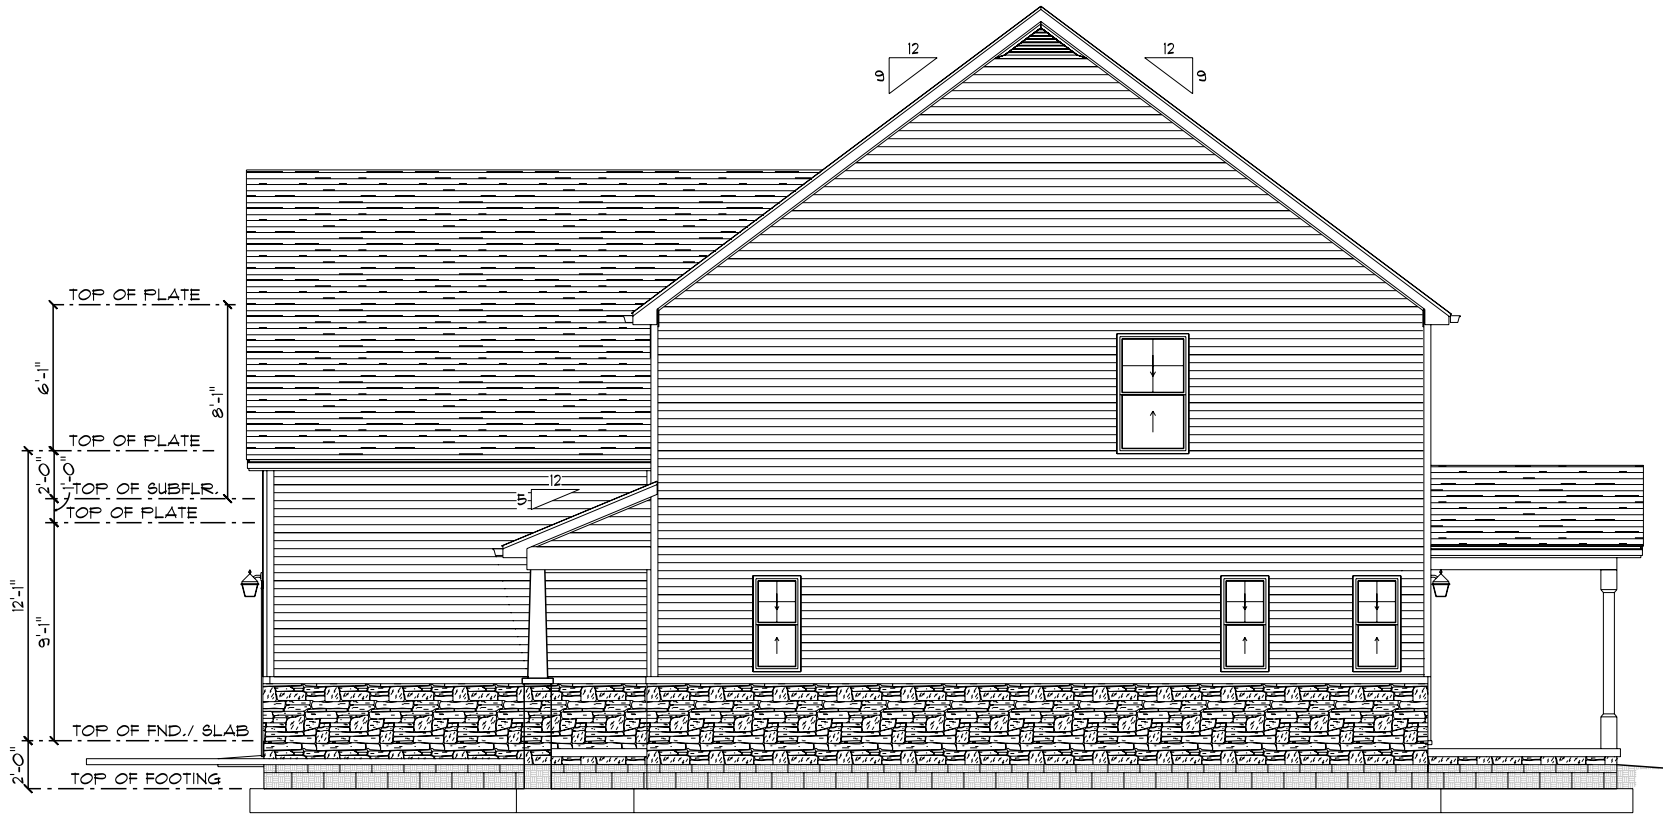

RIGHT ELEVATION

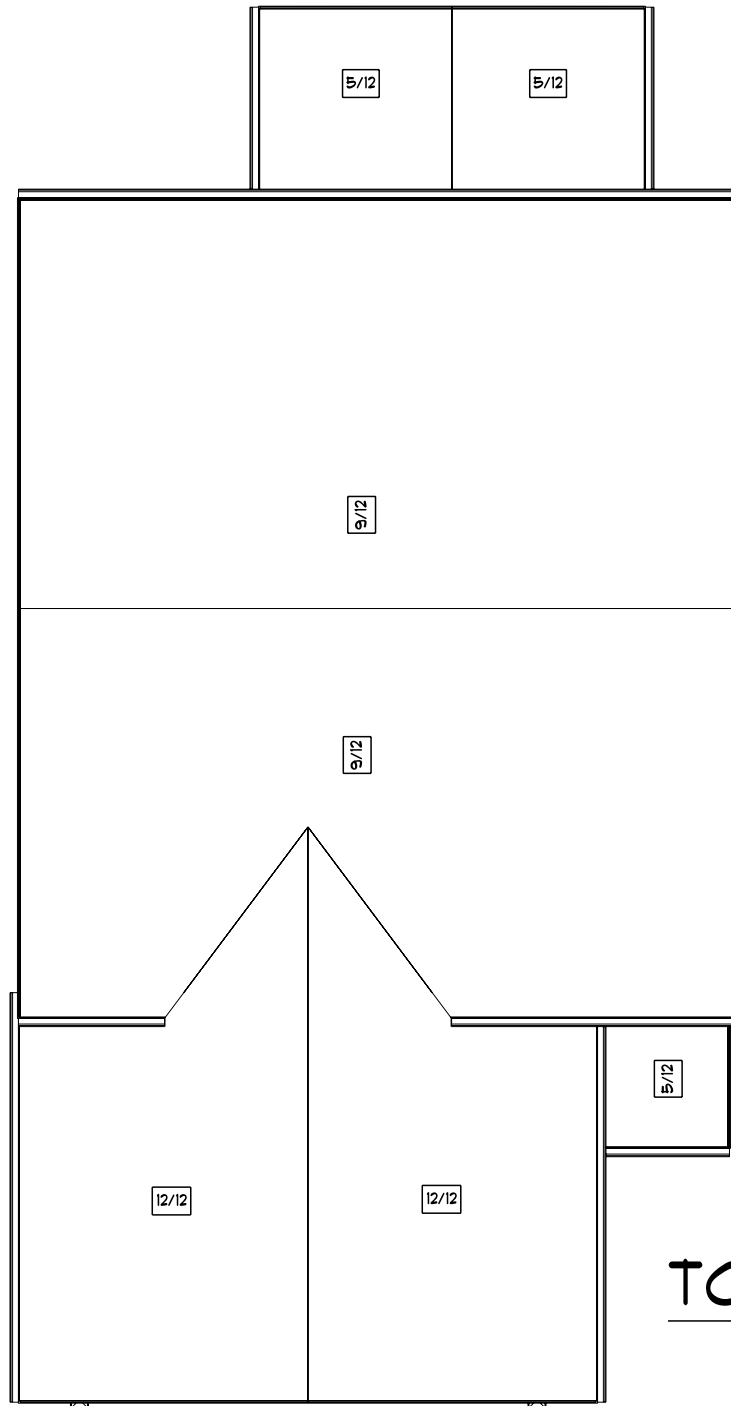

TOP ELEVATION